
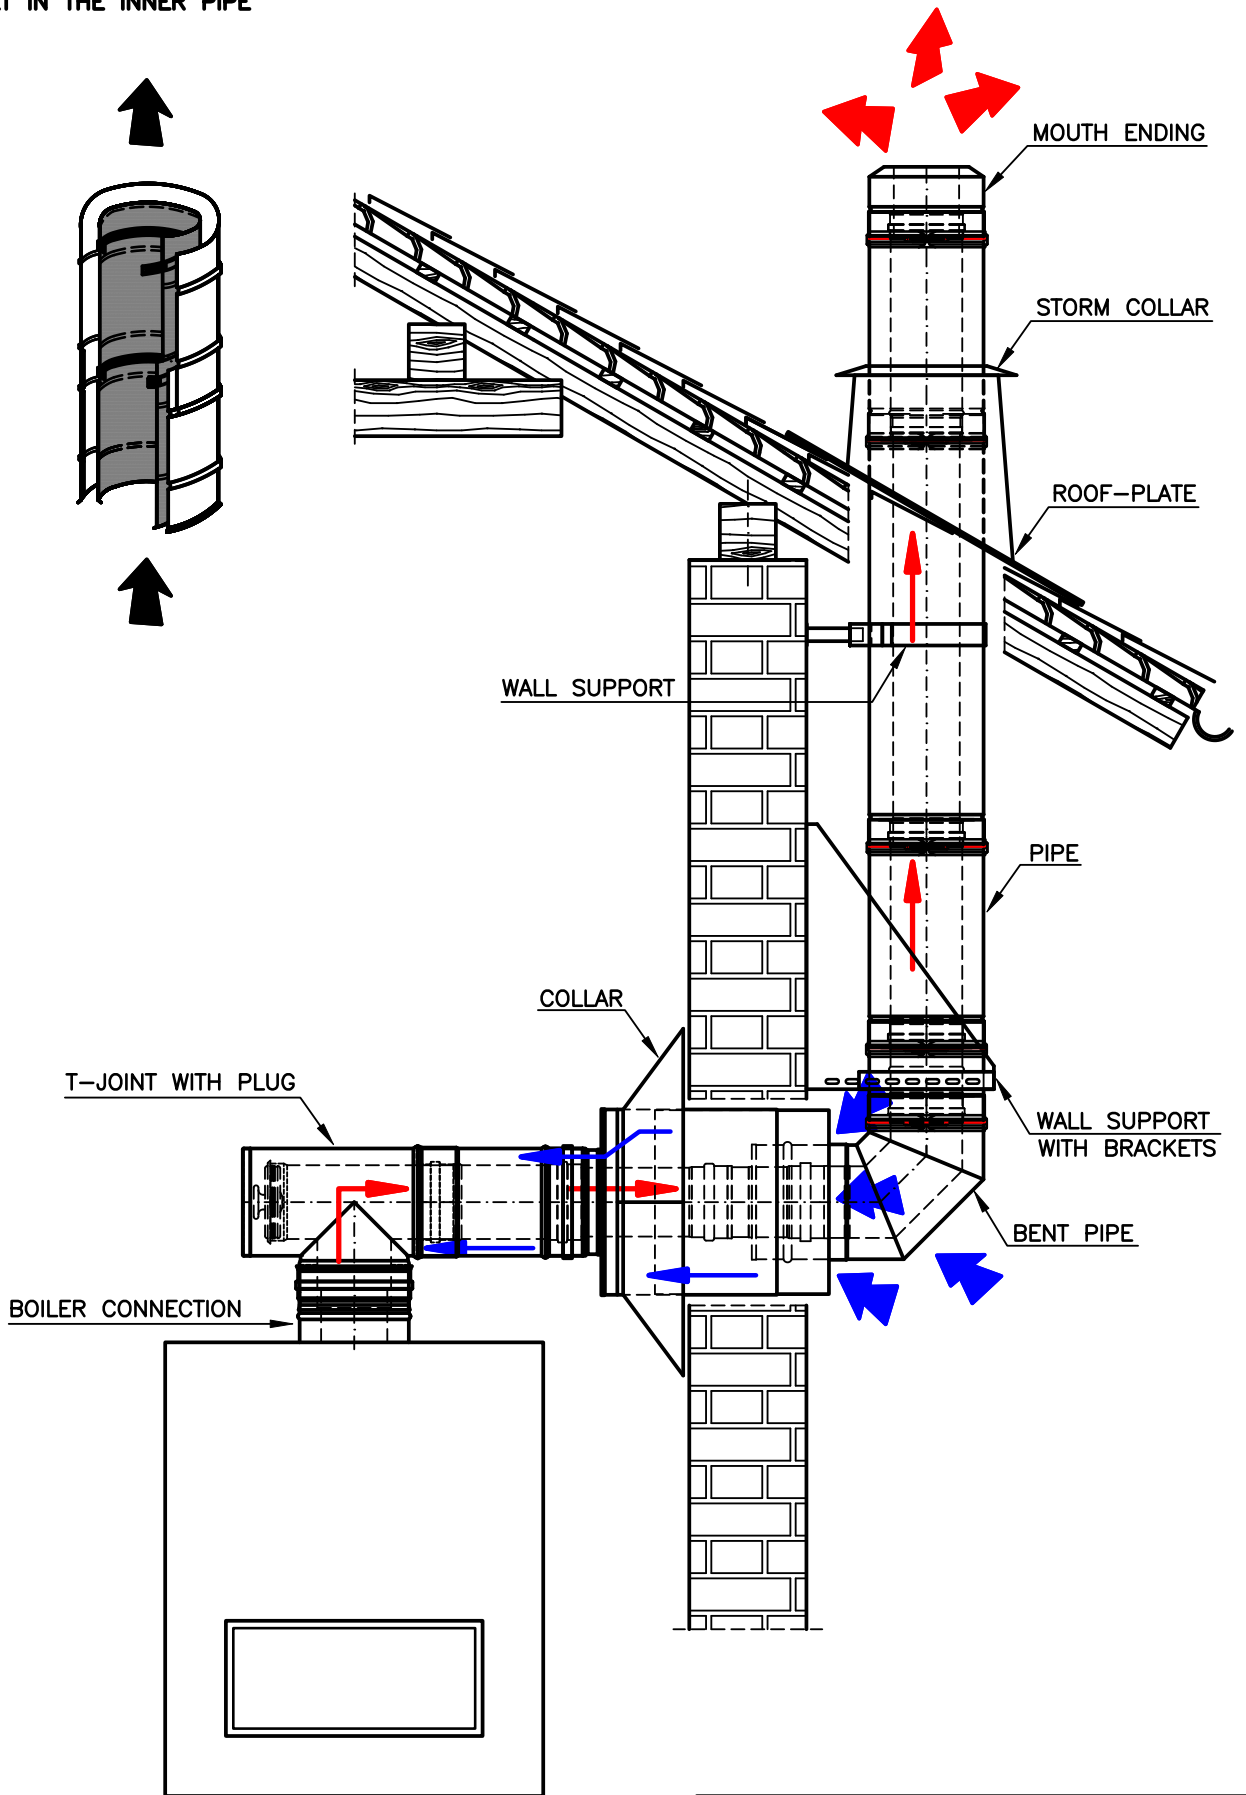
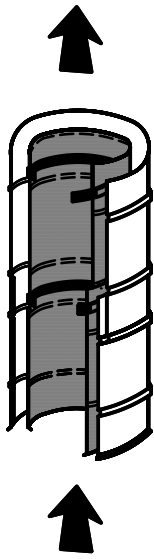


ALWAYS:
 FEMALE ENDING OF INNER PIPE UPWARDS
 FEMALE ENDING OF OUTER PIPE DOWNWARDS
 SILICONE GASKET IN THE INNER PIPE

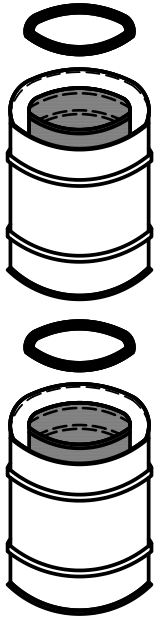

WWW.CHIMNEYS-NIKO.COM

DOUBLE-WALLED CHIMNEY SYSTEM (CONCENTRIC) FOR TURBO BOILERS

NIKO STS LUFT B